


EAST RIVER - HALLETS COVE



Q-7-145-104

EAST RIVER  
HALLETS COVE

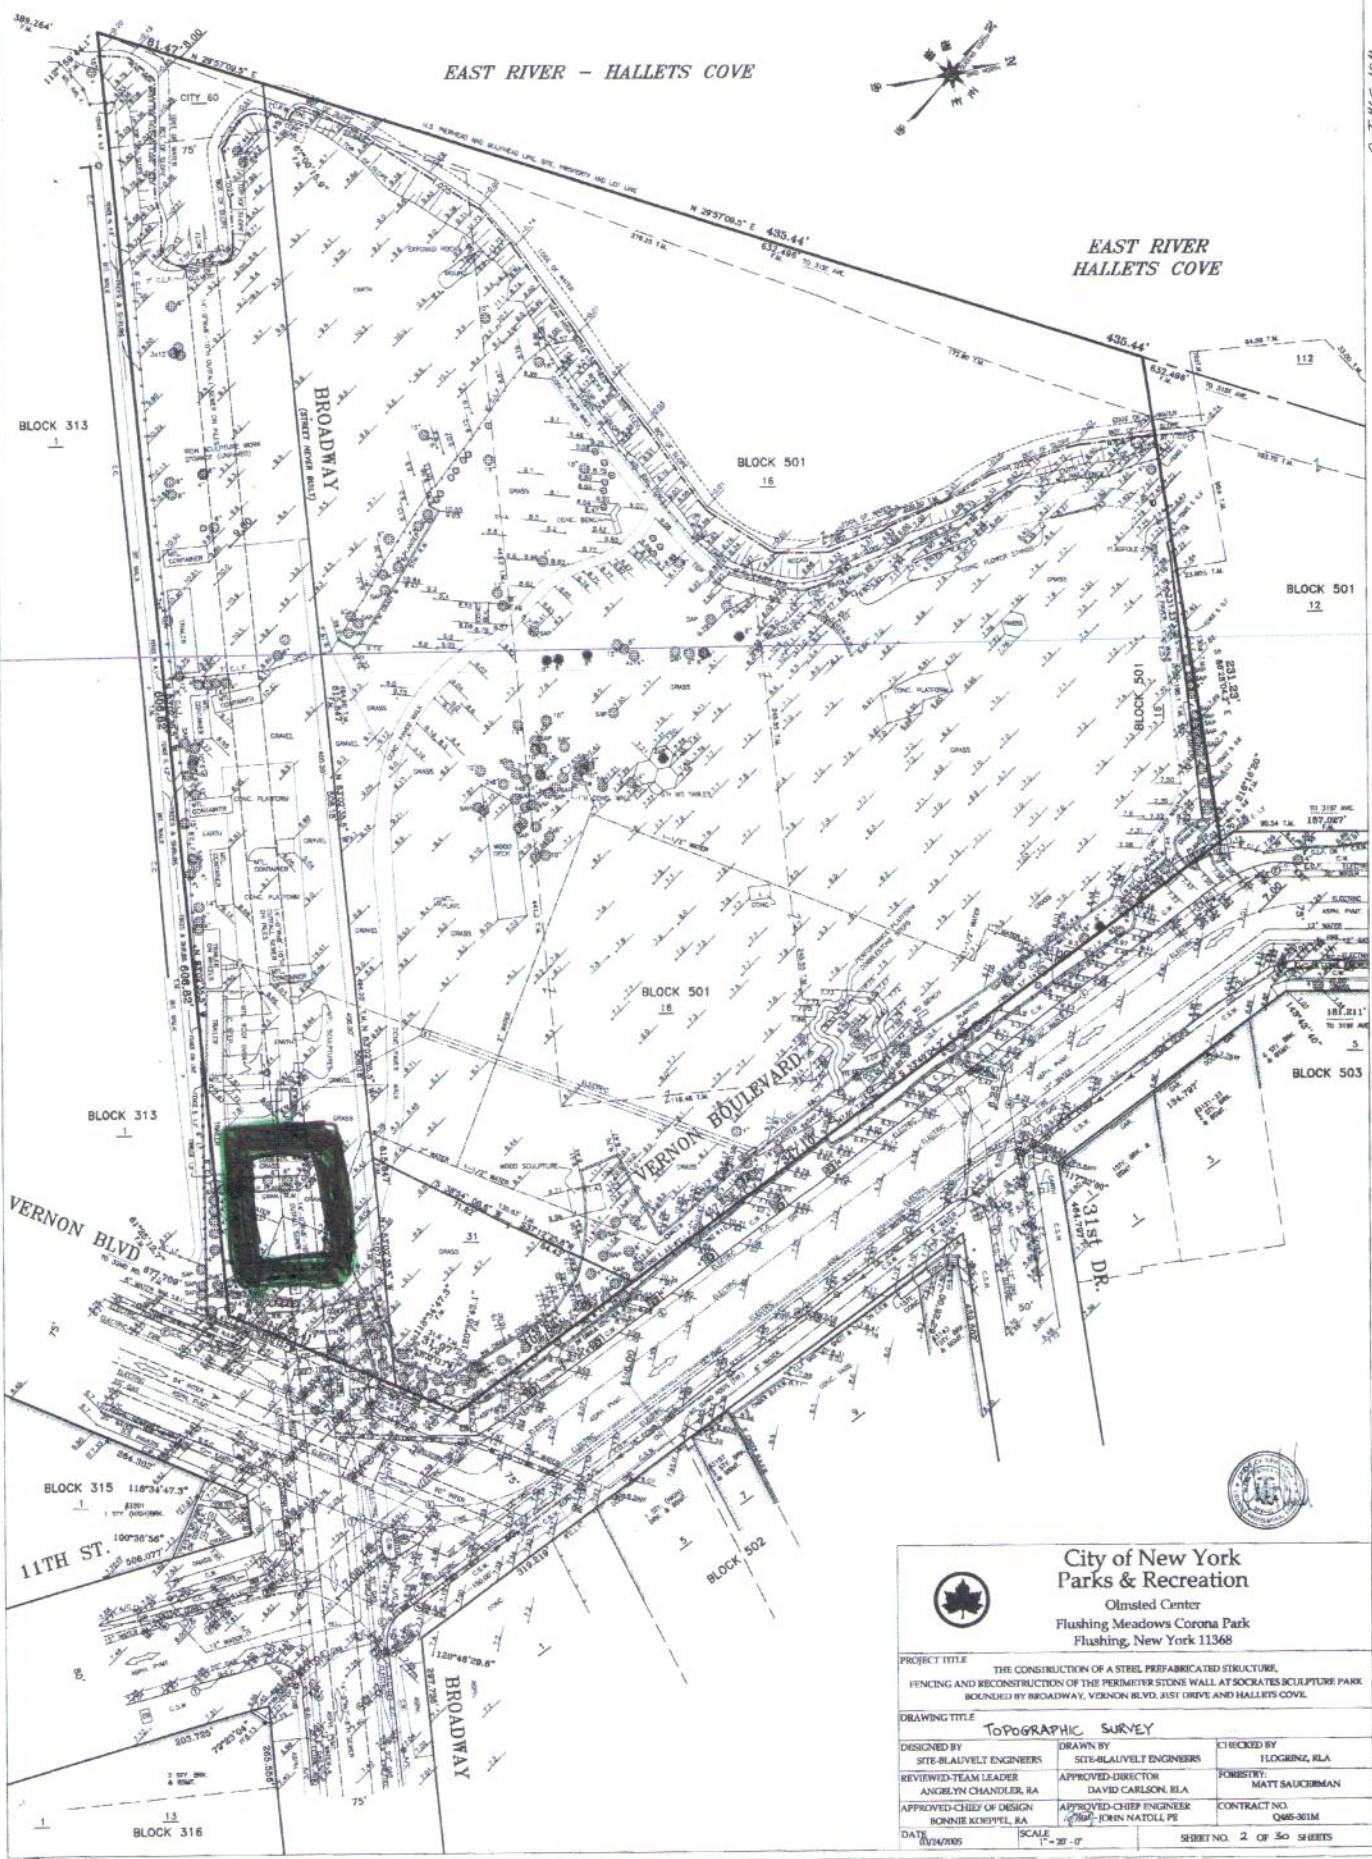

**City of New York  
Parks & Recreation**  
Olmsted Center  
Flushing Meadows Corona Park  
Flushing, New York 11368

PROJECT TITLE THE CONSTRUCTION OF A STEEL PREFABRICATED STRUCTURE, FENCING AND RECONSTRUCTION OF THE PERIMETER STONE WALL AT SOCRATES SCULPTURE PARK BOUNDED BY BROADWAY, VERNON BLVD, 31ST DRIVE AND HALLETS COVE.		
DRAWING TITLE TOPOGRAPHIC SURVEY		
DESIGNED BY SITE-BLAUVELT ENGINEERS	DRAWN BY SITE-BLAUVELT ENGINEERS	CHECKED BY FLOGRINZ, RLA
REVIEWED-TEAM LEADER ANGELEEN CHANDLER, RA	APPROVED-DIRECTOR DAVID CARLSON, RLA	FOREMAN MATT SAUCERMAN
APPROVED-CHIEF OF DESIGN BONNIE KIEFFEL, RA	APPROVED-CHIEF ENGINEER JOHN NATOLI, PE	CONTRACT NO. Q46-2014
DATE 10/24/2005	SCALE 1" = 20' - 0"	SHEET NO. 2 OF 30 SHEETS