



EAST RIVER - HALLETS COVE



Q-7-145-104

EAST RIVER
HALLETS COVE

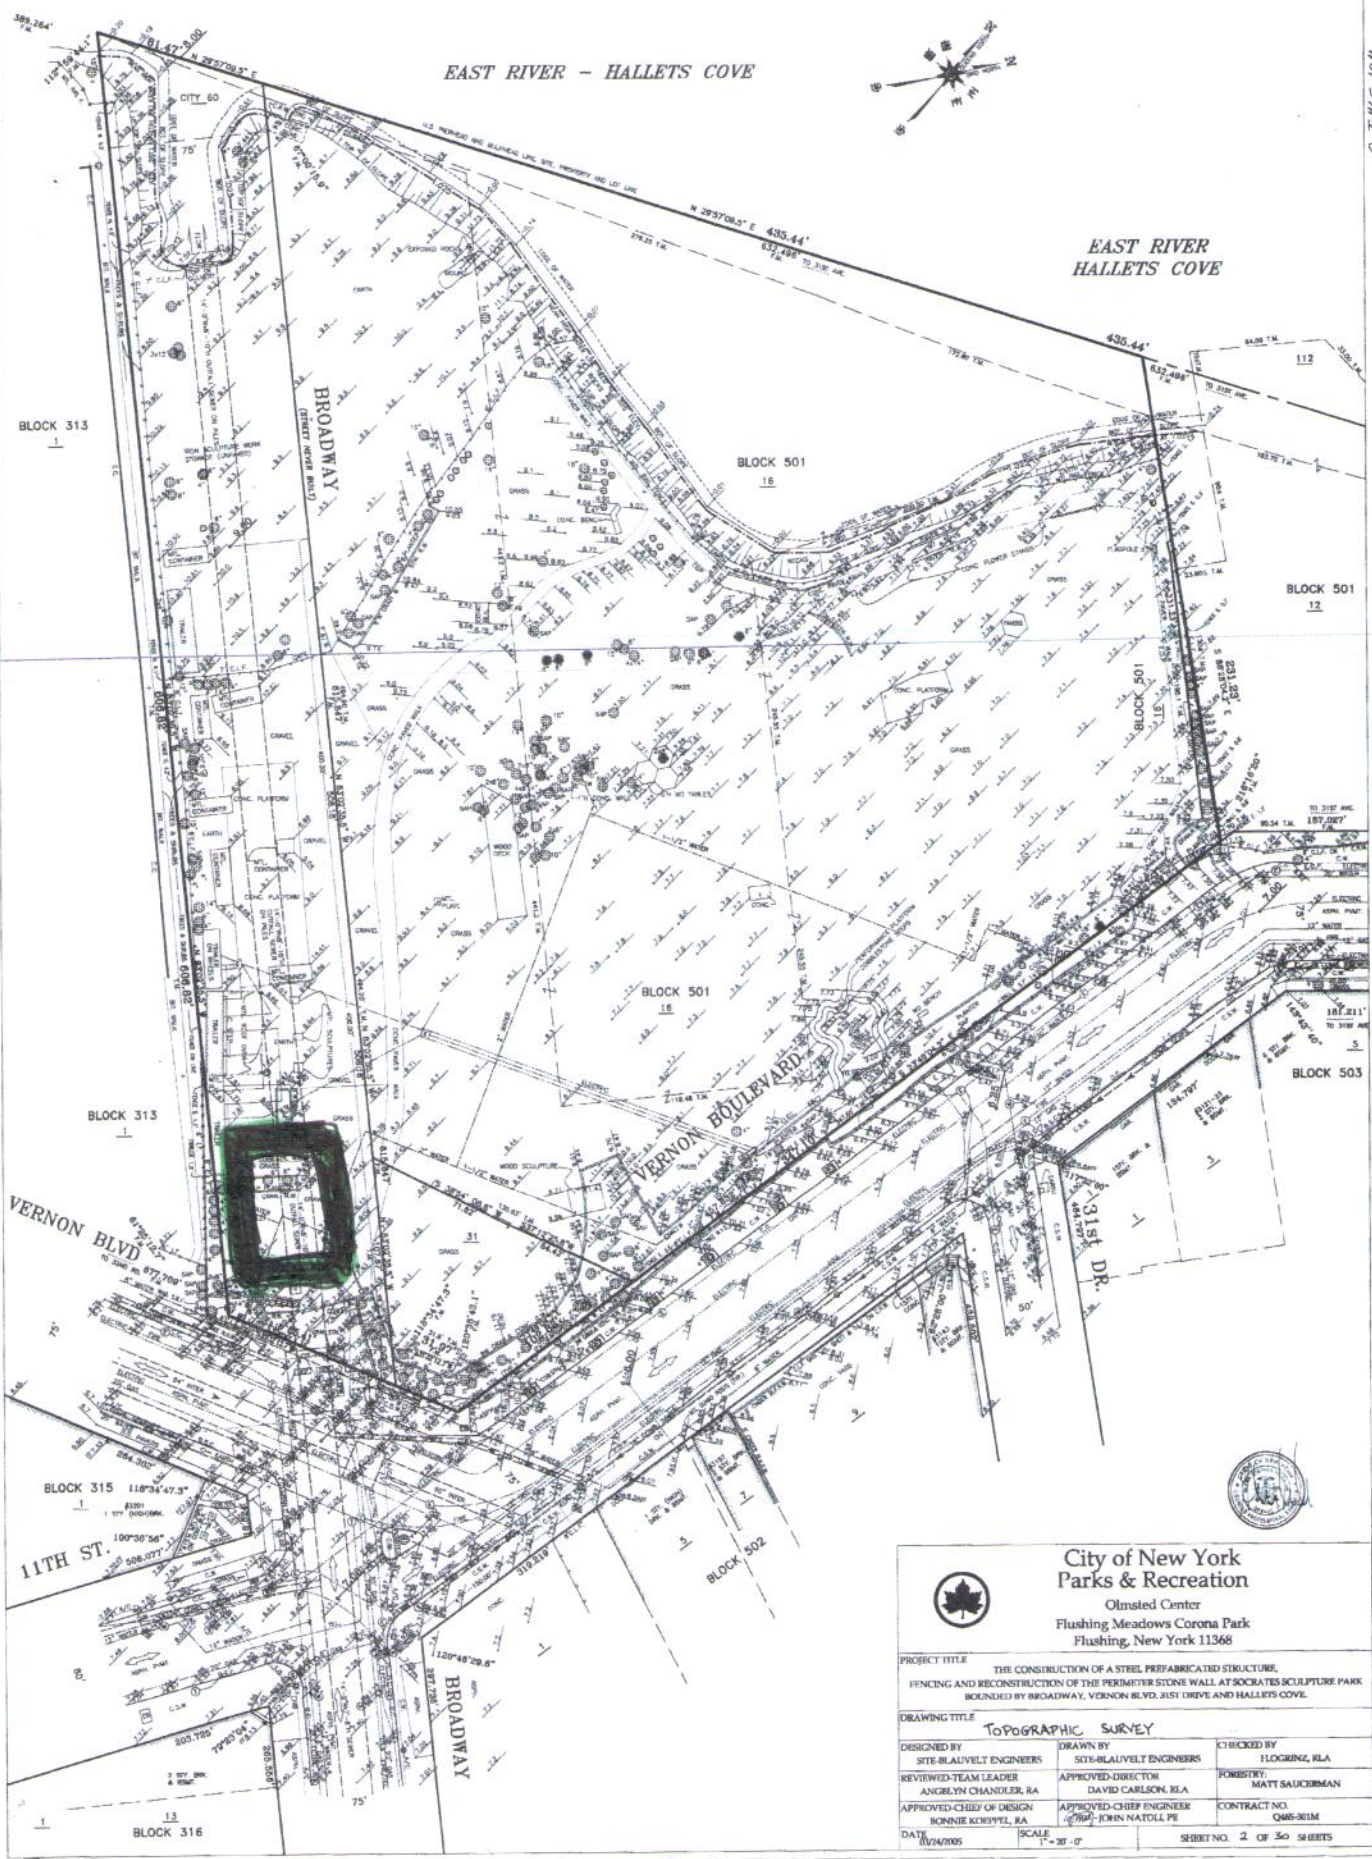



**City of New York
Parks & Recreation**
Olmsted Center
Flushing Meadows Corona Park
Flushing, New York 11368

PROJECT TITLE: THE CONSTRUCTION OF A STEEL PREFABRICATED STRUCTURE, FENCING AND RECONSTRUCTION OF THE PERIMETER STONE WALL AT SOCRATES SCULPTURE PARK BOUNDED BY BROADWAY, VERNON BLVD, 31ST DRIVE AND HALLETS COVE.

DRAWING TITLE: **TOPOGRAPHIC SURVEY**

DESIGNED BY SITE-BLAUVELT ENGINEERS	DRAWN BY SITE-BLAUVELT ENGINEERS	CHECKED BY FLOGRINZ, RLA
REVIEWED-TEAM LEADER ANGELYN CHANDLER, RA	APPROVED-DIRECTOR DAVID CARLSON, RLA	FORWSTBY: MATT SAUCERMAN
APPROVED-CHIEF OF DESIGN BONNIE KIEFFEL, RA	APPROVED-CHIEF ENGINEER JOHN NATOLI, PE	CONTRACT NO. Q46-2014
DATE 10/24/2005	SCALE 1" = 20' - 0"	SHEET NO. 2 OF 30 SHEETS